

NOTES

DO NOT SCALE FROM THIS DRAWING.
 ALL CONTRACTORS MUST VISIT THE SITE AND BE RESPONSIBLE FOR TAKING AND CHECKING DIMENSIONS.
 ALL CONSTRUCTION INFORMATION SHOULD BE TAKEN FROM FIGURED DIMENSIONS ONLY.
 ANY DISCREPANCIES BETWEEN DRAWINGS, SPECIFICATIONS AND SITE CONDITIONS MUST BE BROUGHT TO THE ATTENTION OF THE SUPERVISING OFFICER.
 THIS DRAWING & AND THE WORKS DEPICTED ARE THE COPYRIGHT OF JOHN THOMPSON & PARTNERS.

THIS DRAWING IS FOR PLANNING PURPOSES ONLY. IT IS NOT INTENDED TO BE USED FOR CONSTRUCTION PURPOSES. WHILST ALL REASONABLE EFFORTS ARE USED TO ENSURE DRAWINGS ARE ACCURATE, JOHN THOMPSON & PARTNERS ACCEPT NO RESPONSIBILITY OR LIABILITY FOR ANY RELIANCE PLACED ON, OR USE MADE OF, THIS PLAN BY ANYONE FOR PURPOSES OTHER THAN THOSE STATED ABOVE.



WEST ELEVATION



SOUTH ELEVATION




EAST ELEVATION



NORTH ELEVATION


REVISIONS

Date	Rev	Description

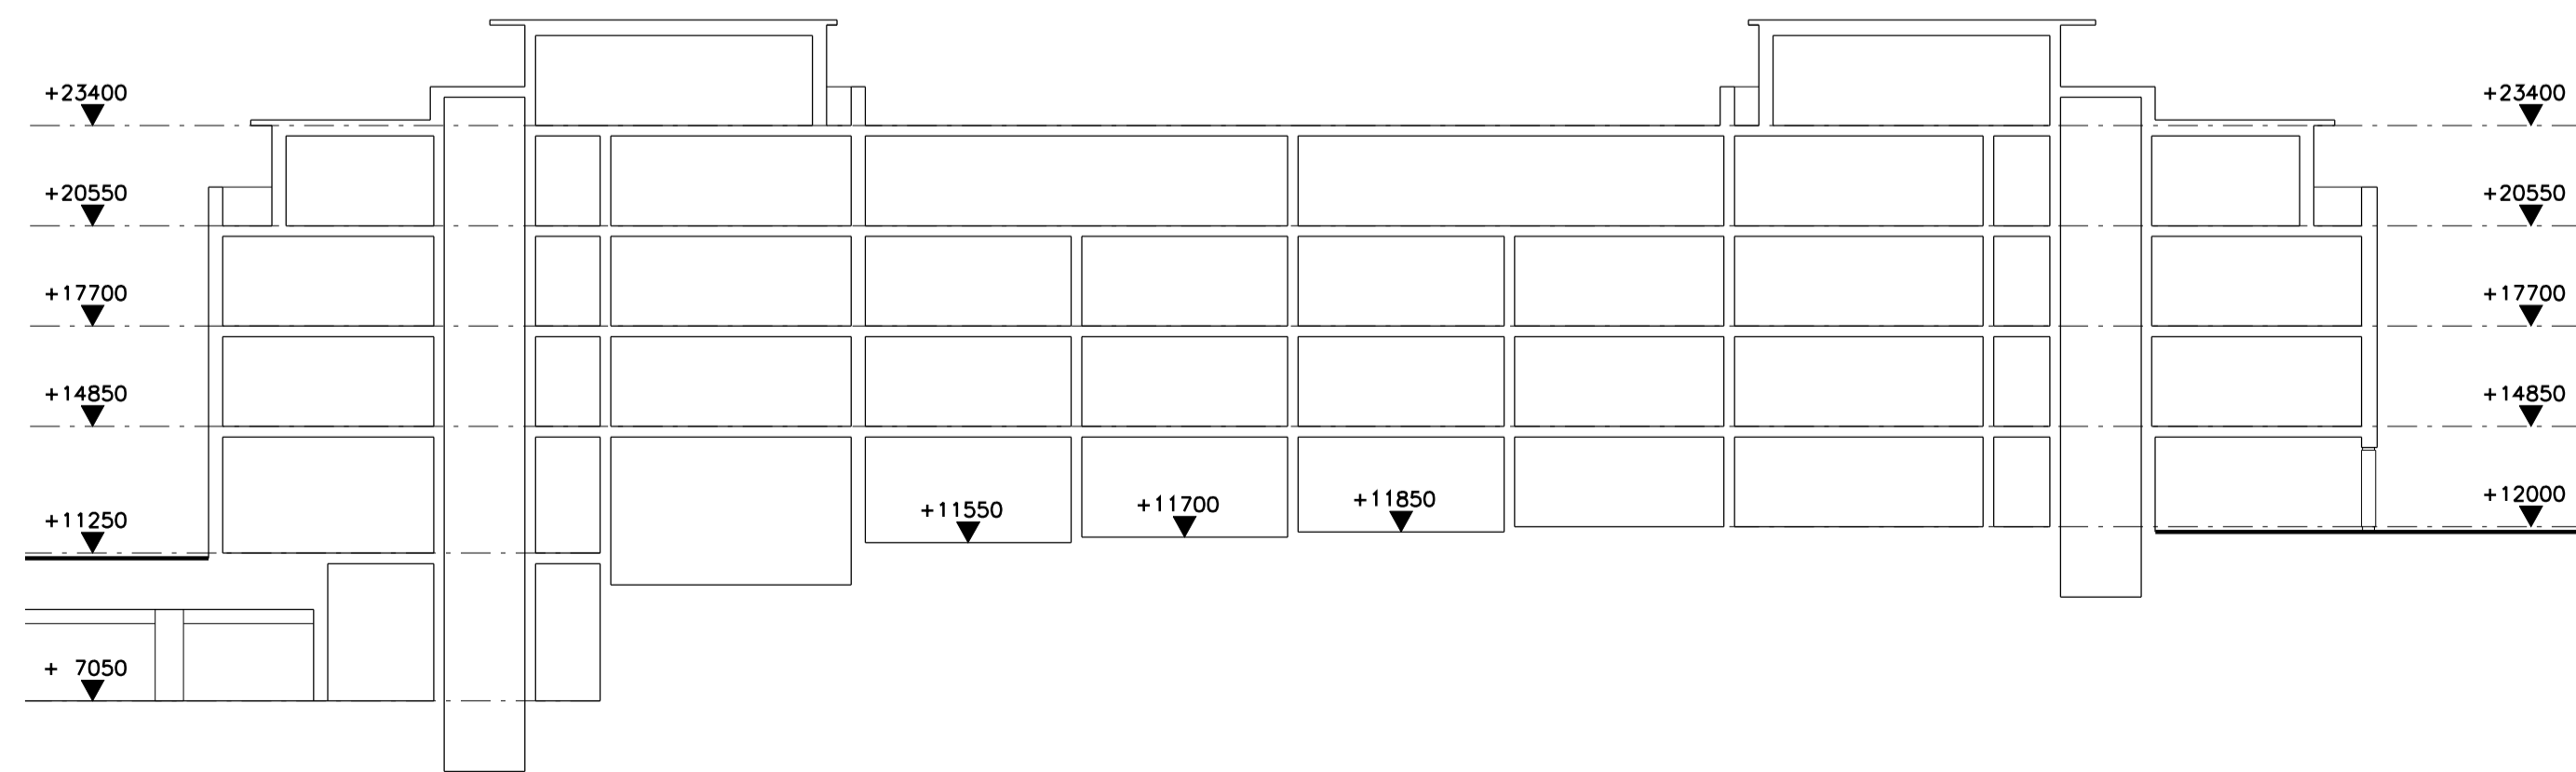

SECTION

PLANNING APPLICATION

<p>Client Berkeley Homes (South East London)</p>	<p>John Thompson & Partners 23-25 Great Sutton Street London EC1V 0DN Tel: +44 020 70171780 Fax: +44 020 70171781 E-mail: info@jtp.co.uk Web: www.jtp.co.uk</p>	
<p>Project Cambridge Regional College Site & Brunswick House, Cambridge</p>		
<p>Job Ref: BH.BSC Drawn: RA Checked by: Date: 26.02.09</p>		
<p>Drawing Title Block A - Elevations and Section</p>		
<p>Scale: 1:200@A1 1:400@A3 Rev: Date: 26.02.09</p>		
<p>Drawing no. ELE01</p>		