

**NOTES**

DO NOT SCALE FROM THIS DRAWING.  
 ALL CONTRACTORS MUST VISIT THE SITE AND BE RESPONSIBLE FOR TAKING AND CHECKING DIMENSIONS.  
 ALL CONSTRUCTION INFORMATION SHOULD BE TAKEN FROM FIGURED DIMENSIONS ONLY.  
 ANY DISCREPANCIES BETWEEN DRAWINGS, SPECIFICATIONS AND SITE CONDITIONS MUST BE BROUGHT TO THE ATTENTION OF THE SUPERVISING OFFICER.  
 THIS DRAWING & AND THE WORKS DEPICTED ARE THE COPYRIGHT OF JOHN THOMPSON & PARTNERS.

THIS DRAWING IS FOR PLANNING PURPOSES ONLY. IT IS NOT INTENDED TO BE USED FOR CONSTRUCTION PURPOSES. WHILST ALL REASONABLE EFFORTS ARE USED TO ENSURE DRAWINGS ARE ACCURATE, JOHN THOMPSON & PARTNERS ACCEPT NO RESPONSIBILITY OR LIABILITY FOR ANY RELIANCE PLACED ON, OR USE MADE OF, THIS PLAN BY ANYONE FOR PURPOSES OTHER THAN THOSE STATED ABOVE.



**EAST ELEVATION**




**NORTH ELEVATION**



**WEST ELEVATION**




**SOUTH ELEVATION**

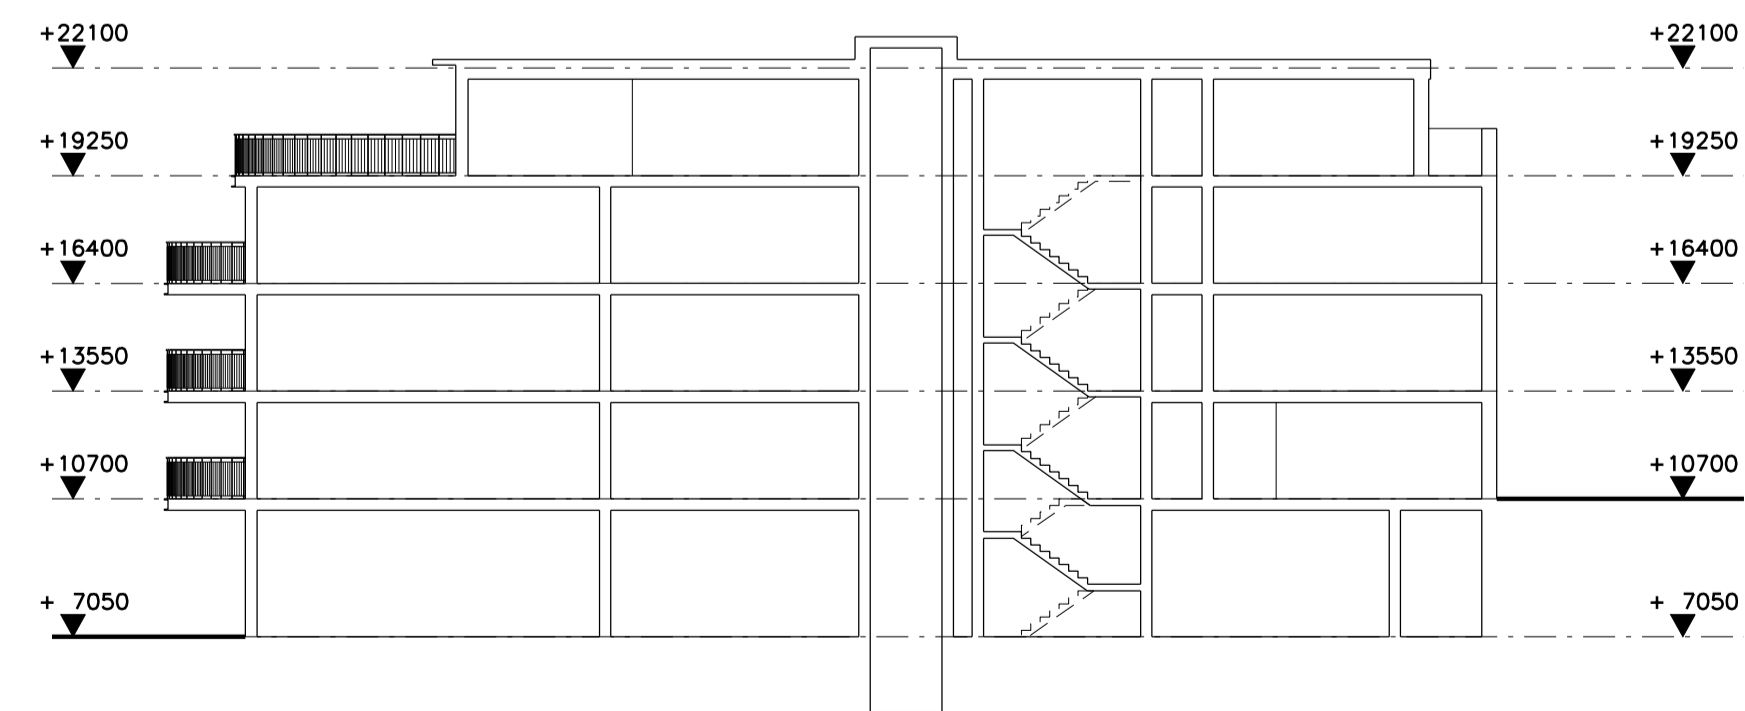

**SECTION**

**PLANNING APPLICATION**

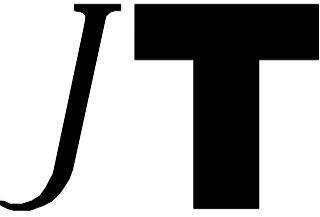Client	John Thompson & Partners 23-25 Great Sutton Street London EC1V 0DN			
Project	Berkeley Homes (South East London)			
Job Ref.	BH.BSC	Drawn		RA
Drawing Title	Cambridge Regional College Site & Brunswick House, Cambridge			Checked by
Scale	1:200@A1	1:400@A3		Date
Drawing no.	ELE04	Rev.	26.02.09	