



FOURTH FLOOR PLAN

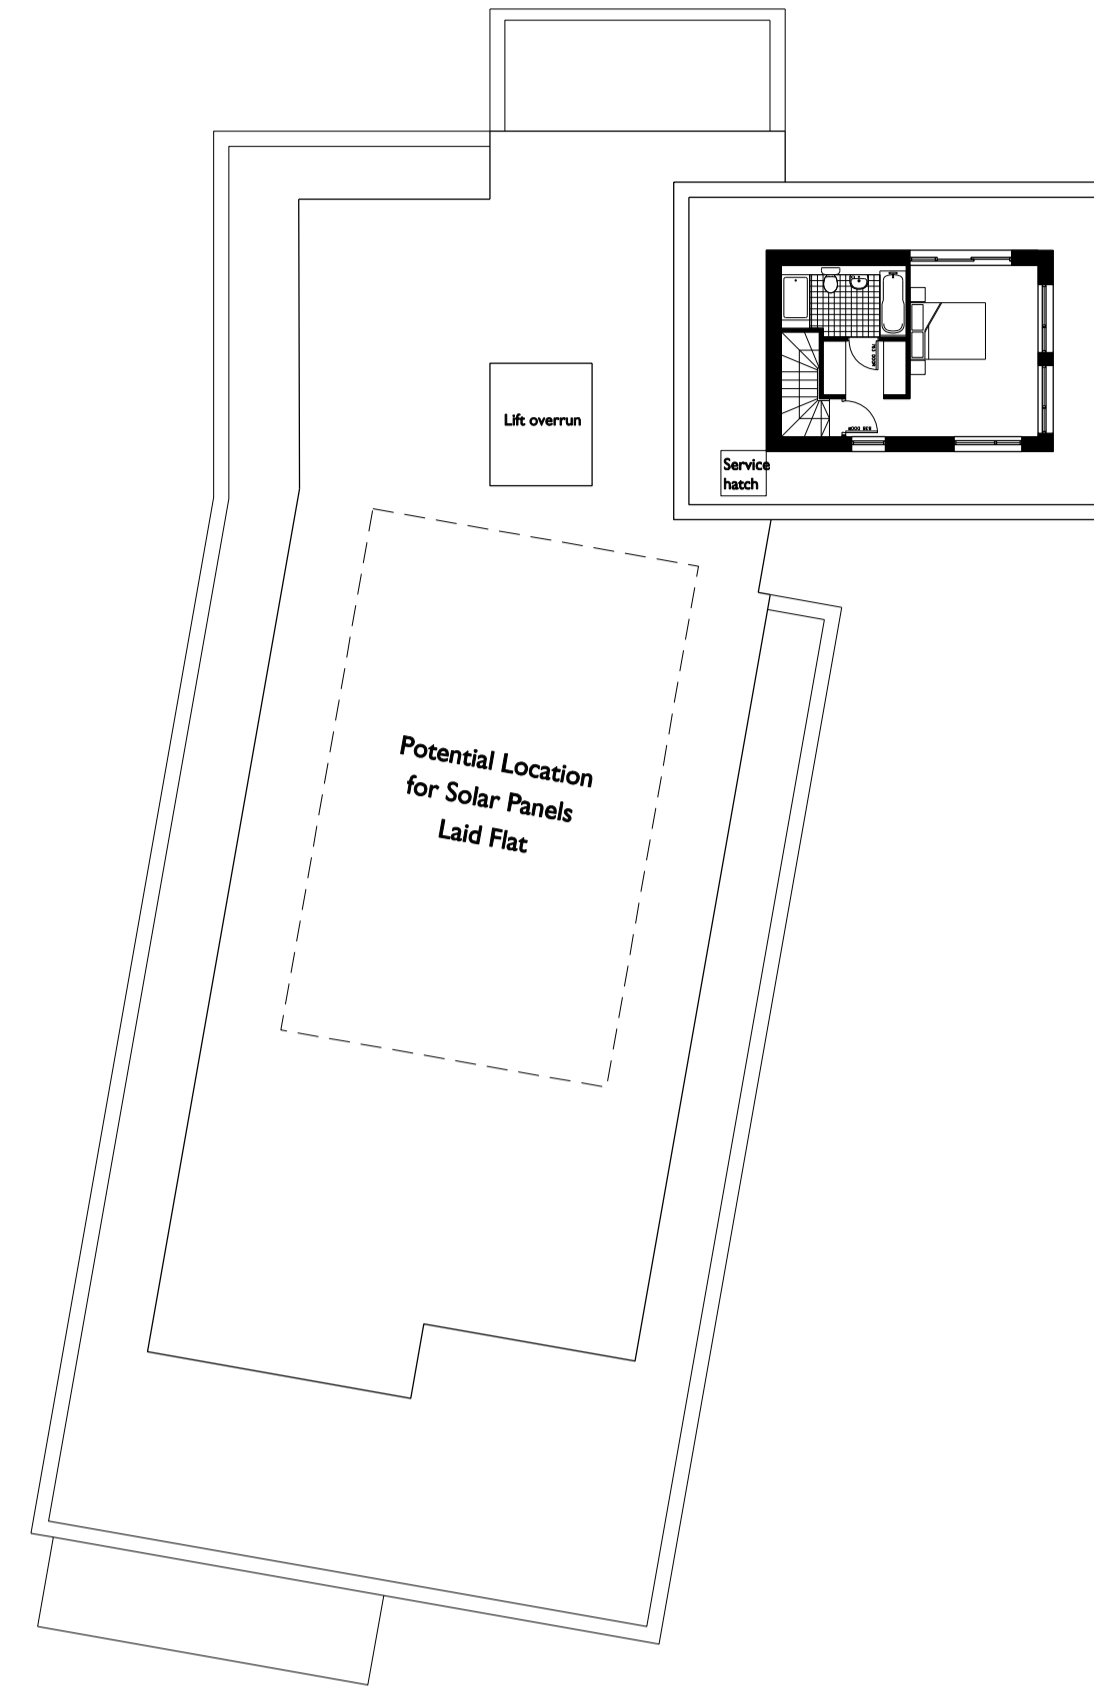

FIFTH FLOOR PLAN

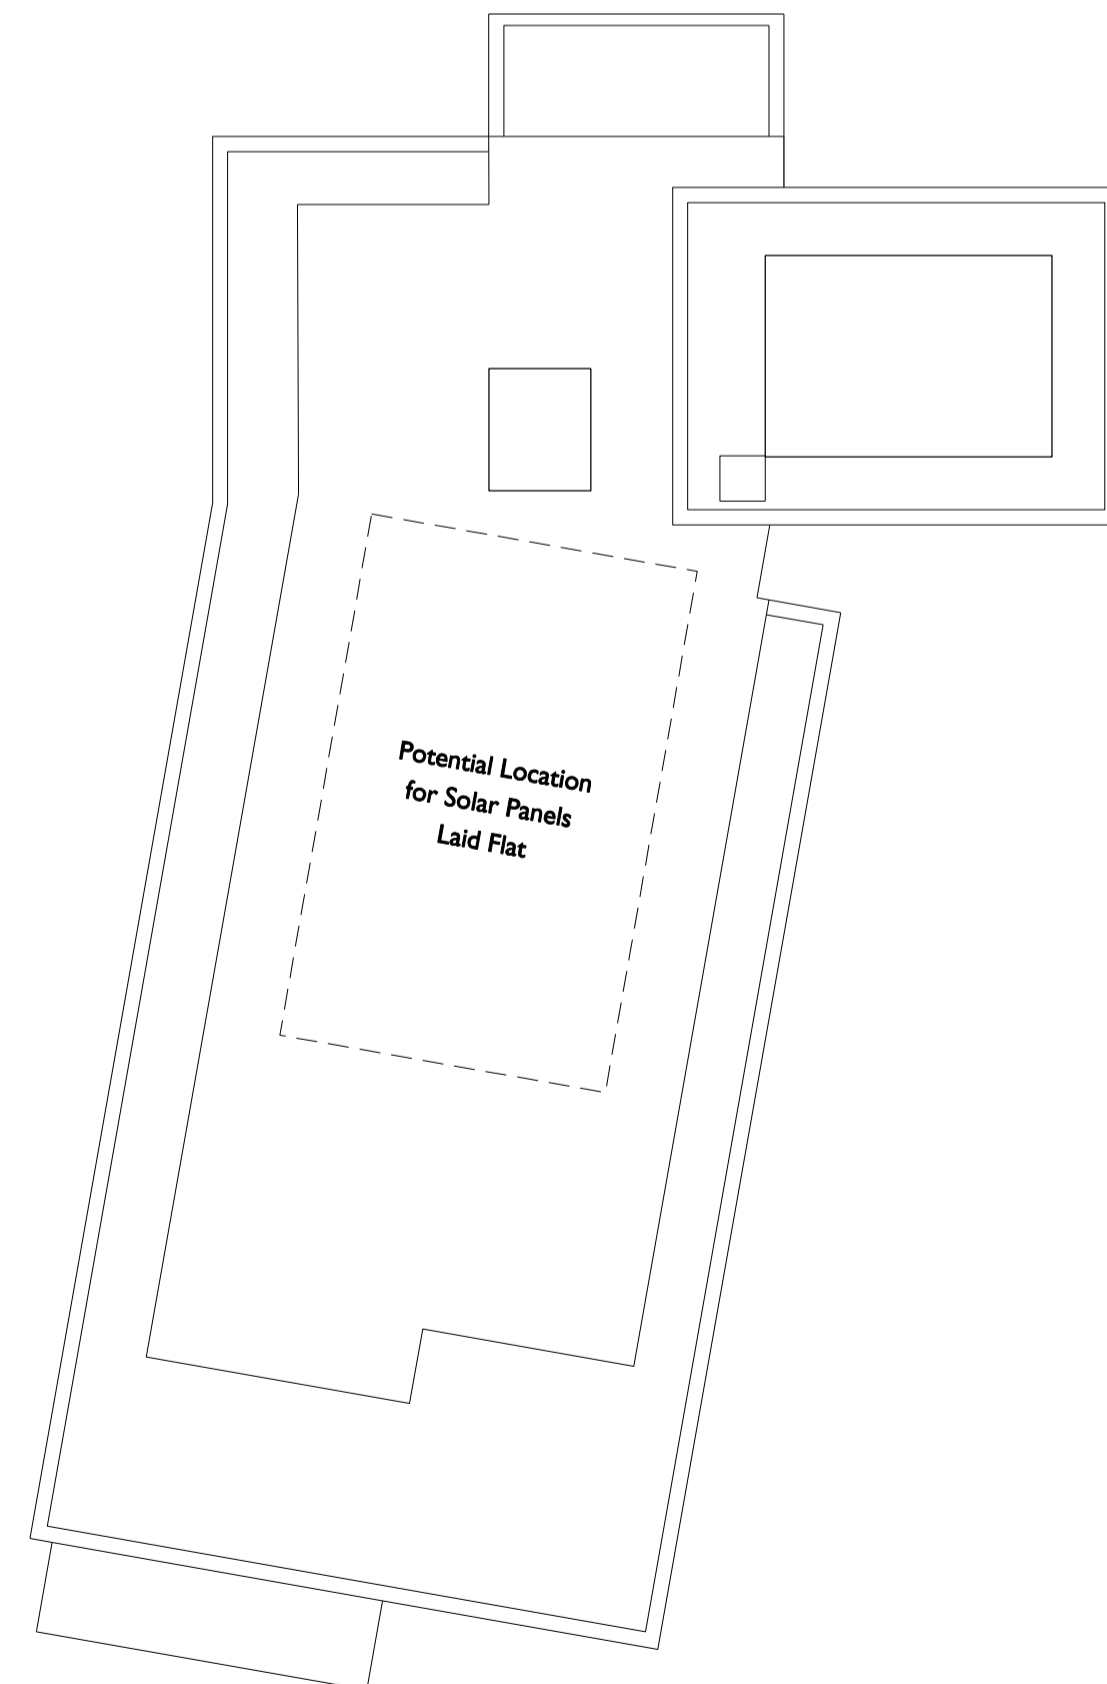


ROOF PLAN


NOTES

DO NOT SCALE FROM THIS DRAWING.  
 ALL CONTRACTORS MUST VISIT THE SITE AND BE RESPONSIBLE FOR TAKING AND CHECKING DIMENSIONS.  
 ALL CONSTRUCTION INFORMATION SHOULD BE TAKEN FROM FIGURED DIMENSIONS ONLY.  
 ANY DISCREPANCIES BETWEEN DRAWINGS, SPECIFICATIONS AND SITE CONDITIONS MUST BE BROUGHT TO THE ATTENTION OF THE SUPERVISING OFFICER.  
 THIS DRAWING & AND THE WORKS DEPICTED ARE THE COPYRIGHT OF JOHN THOMPSON & PARTNERS.

THIS DRAWING IS FOR PLANNING PURPOSES ONLY. IT IS NOT INTENDED TO BE USED FOR CONSTRUCTION PURPOSES. WHILST ALL REASONABLE EFFORTS ARE USED TO ENSURE DRAWINGS ARE ACCURATE, JOHN THOMPSON & PARTNERS ACCEPT NO RESPONSIBILITY OR LIABILITY FOR ANY RELIANCE PLACED ON, OR USE MADE OF, THIS PLAN BY ANYONE FOR PURPOSES OTHER THAN THOSE STATED ABOVE.

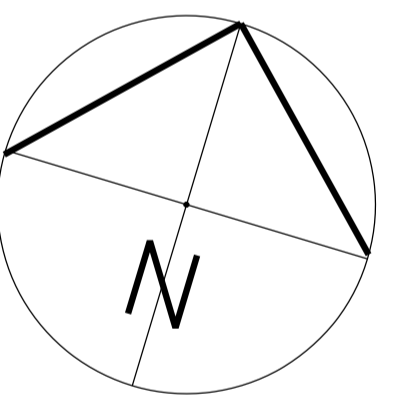

PLANNING APPLICATION

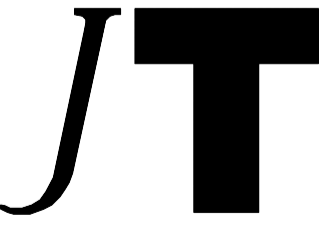Client	John Thompson & Partners 23-25 Great Sutton Street London EC1V 0DN			
Project	Cambridge Regional College Site & Brunswick House, Cambridge			
Job Ref	BH.BSC	Drawn		RA
Scale	1:200@A1 1:400@A3	Date		26.02.09
Drawing Title	Block E - Plans			Rev.
	Checked by			
	Drawn			
	Scale			
	Date			
	Rev.			