


1 04 Fourth Floor
1 : 200



2 05 Roof
1 : 200

date	rev	name	chk	note
26.02.09	A	db	gsw	Revised planning application

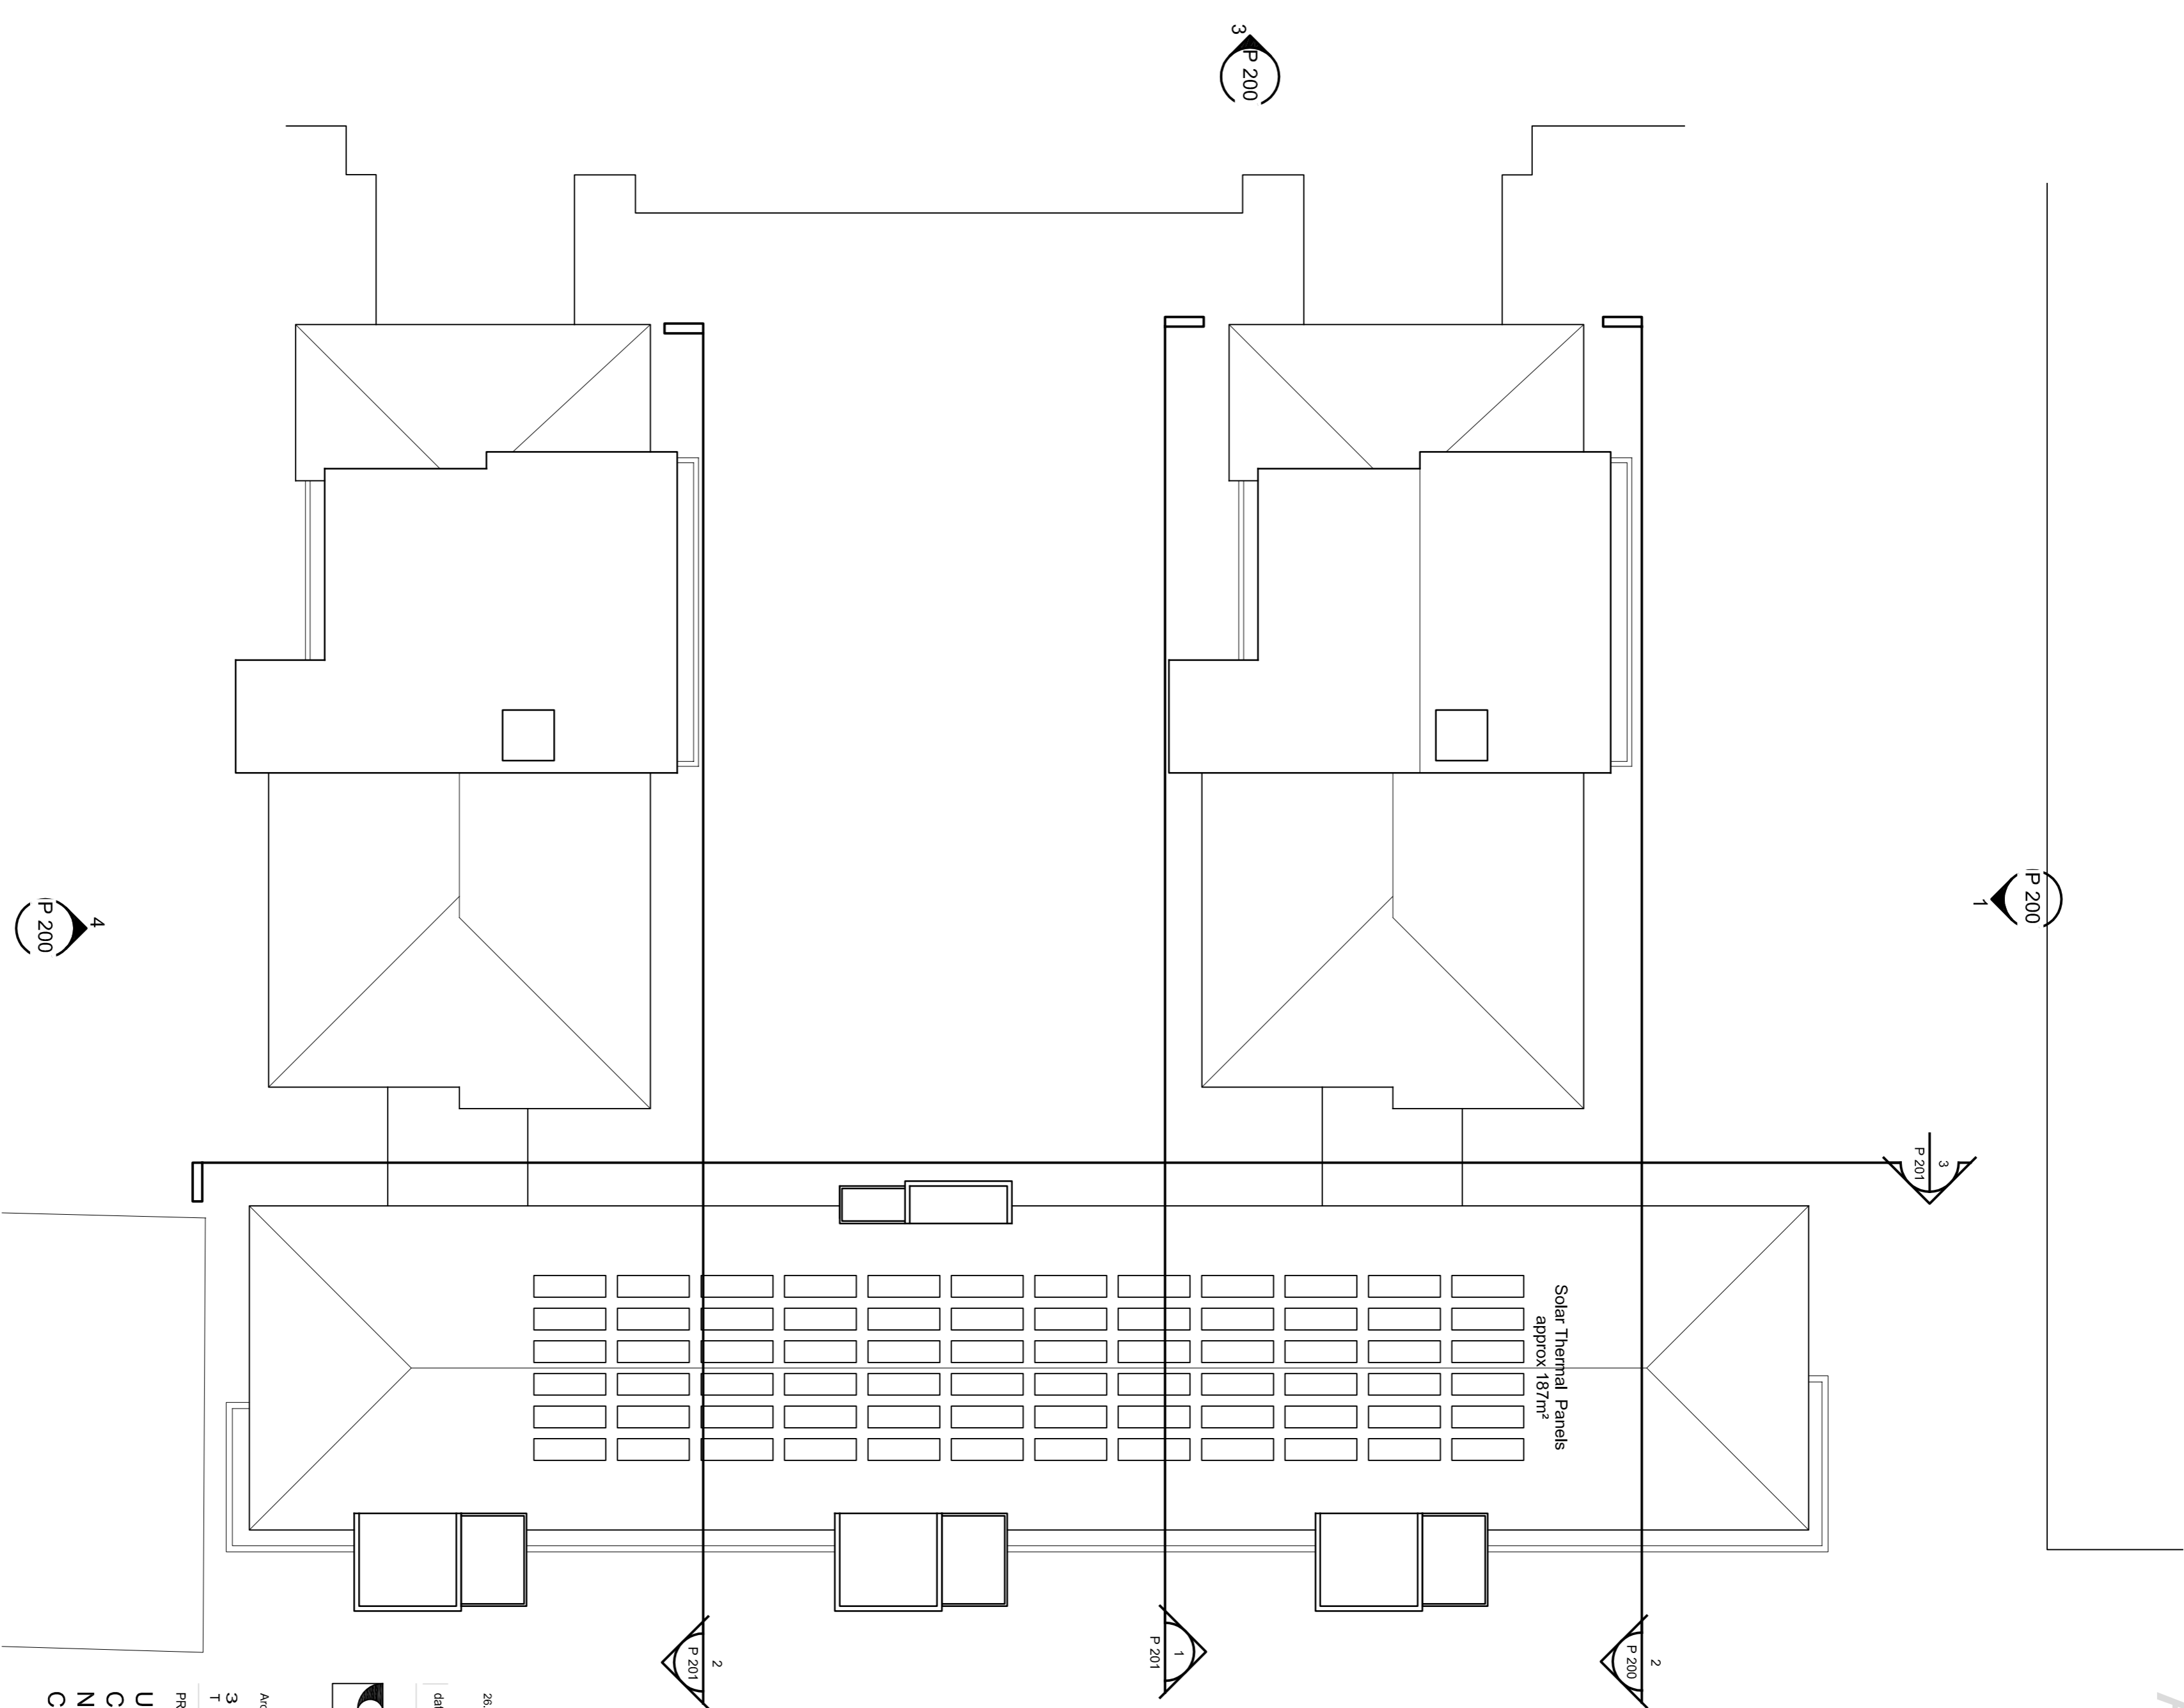

Architecture Town Planning Interior Design Building Surveying Landscape Architecture Graphic Design
3 Cosser Street, London, SE1 7BU
 T 020 7401 0700 F 020 7401 0701
 www.strideoglown.co.uk

PROJECT
UNITE
 Cambridge Regional College Site
 Newmarket Road
 Cambridge

DRAWING TITLE
 Student Housing
 Fourth Floor and Roof Plans

DATE	SCALE	DRAWN BY	CHECKED BY
26.02.09	1:200	db	rgw

DRAWING NUMBER	REVISION NO.
20599_P 102	A