


NOTES

DO NOT SCALE FROM THIS DRAWING.
 ALL CONTRACTORS MUST VISIT THE SITE AND BE RESPONSIBLE FOR TAKING AND CHECKING DIMENSIONS.
 ALL CONSTRUCTION INFORMATION SHOULD BE TAKEN FROM FIGURED DIMENSIONS ONLY.
 ANY DISCREPANCIES BETWEEN DRAWINGS, SPECIFICATIONS AND SITE CONDITIONS MUST BE BROUGHT TO THE ATTENTION OF THE SUPERVISING OFFICER.
 THIS DRAWING & AND THE WORKS DEPICTED ARE THE COPYRIGHT OF JOHN THOMPSON & PARTNERS.

THIS DRAWING IS FOR PLANNING PURPOSES ONLY. IT IS NOT INTENDED TO BE USED FOR CONSTRUCTION PURPOSES. WHILST ALL REASONABLE EFFORTS ARE USED TO ENSURE DRAWINGS ARE ACCURATE, JOHN THOMPSON & PARTNERS ACCEPT NO RESPONSIBILITY OR LIABILITY FOR ANY RELIANCE PLACED ON, OR USE MADE OF, THIS PLAN BY ANYONE FOR PURPOSES OTHER THAN THOSE STATED ABOVE.



EAST ELEVATION

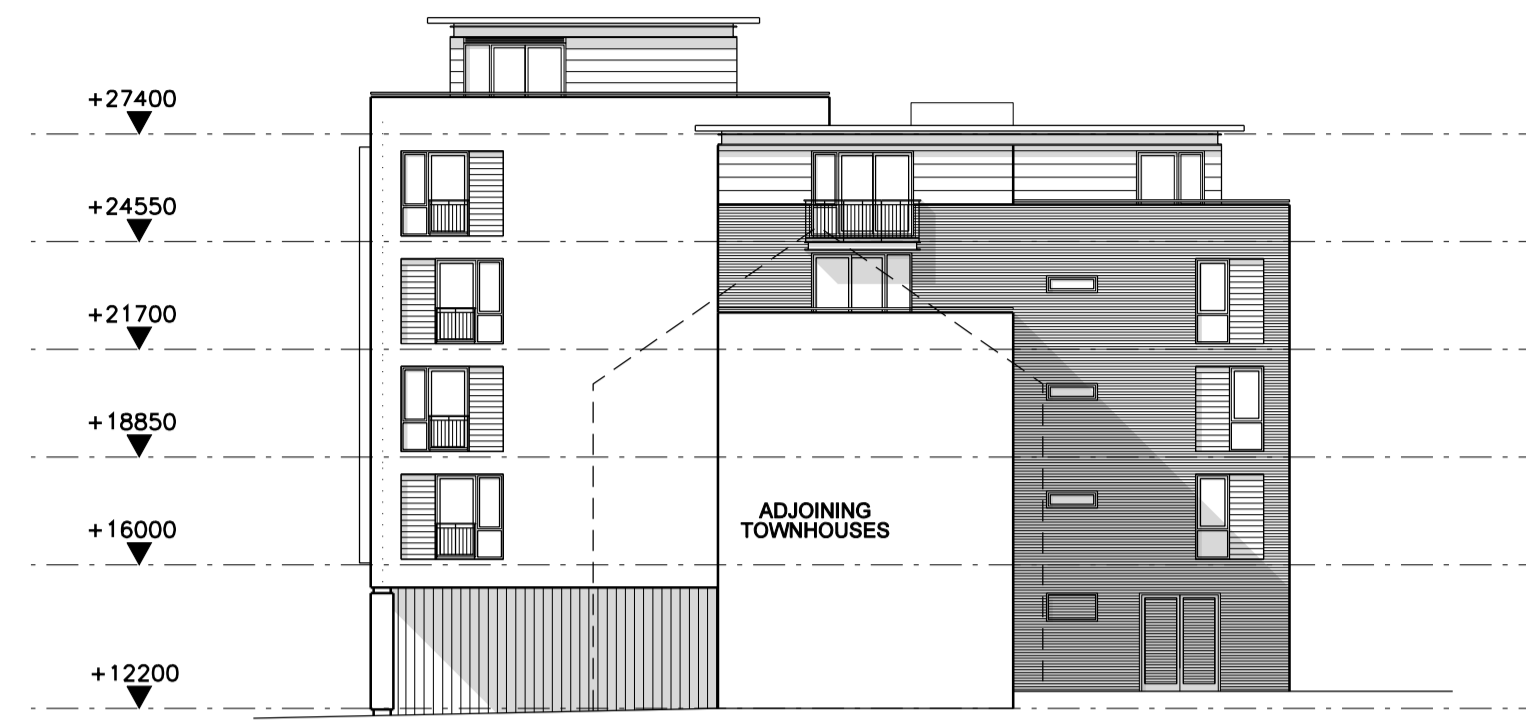


NORTH ELEVATION



WEST ELEVATION




SOUTH ELEVATION

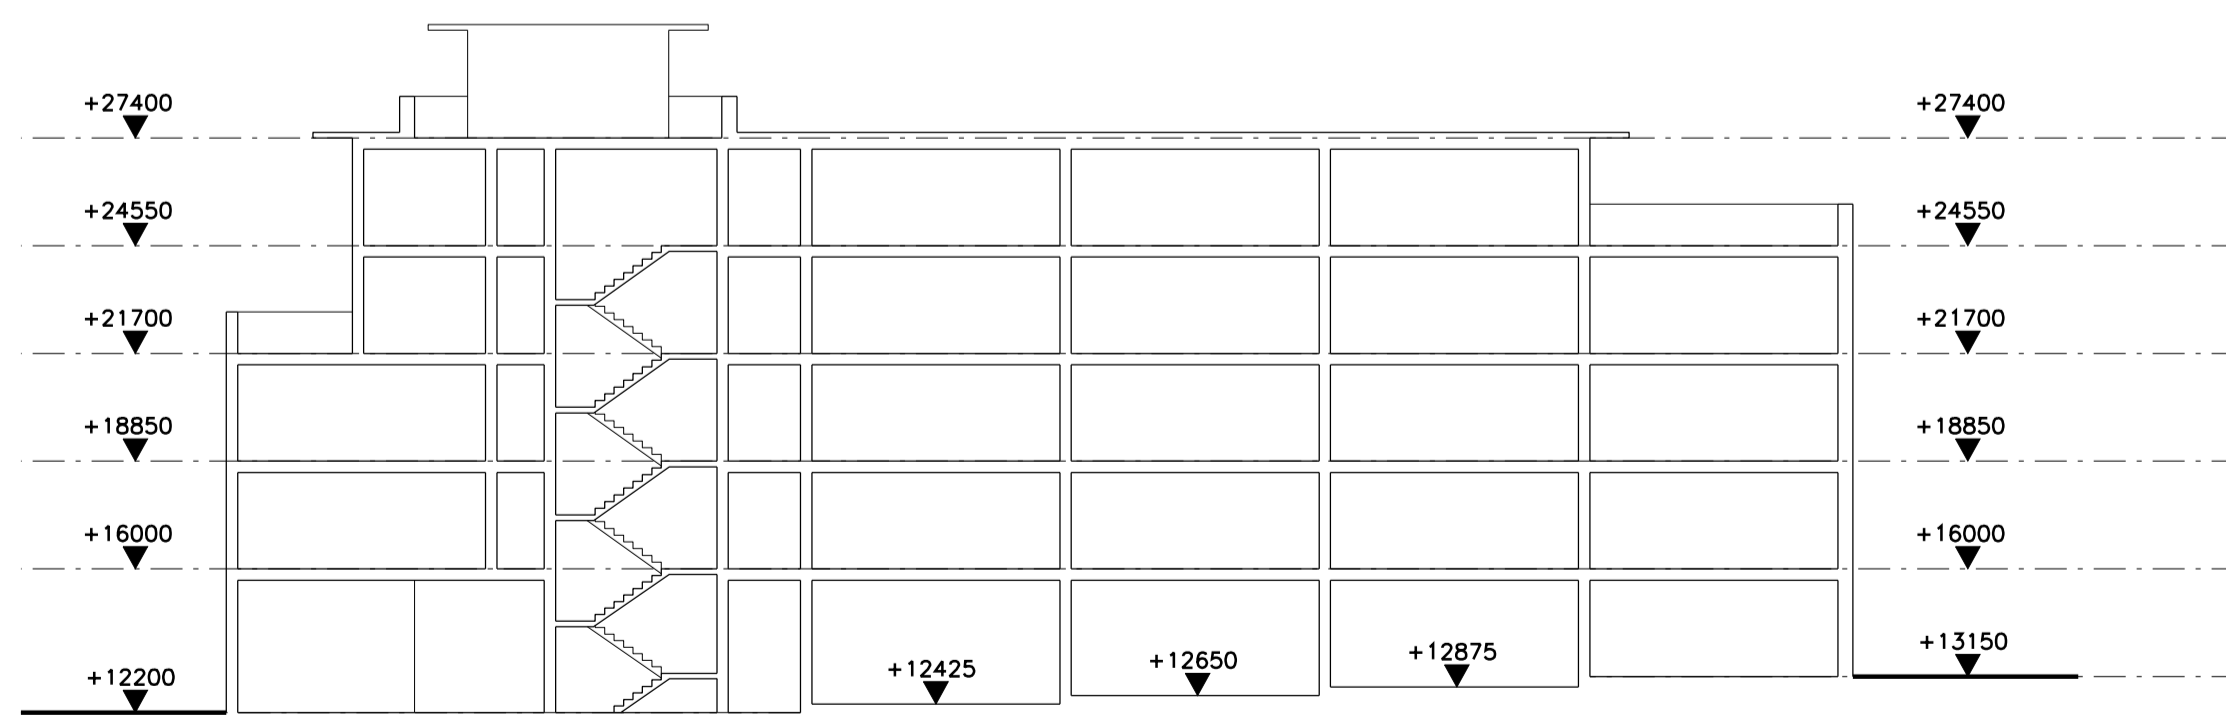

SECTION

PLANNING APPLICATION

Client	John Thompson & Partners 23-25 Great Sutton Street London EC1V 0DN			
	Berkeley Homes (South East London)			
	Tel: +44 020 70171780 Fax: +44 020 70171781 E-mail: info@jtp.co.uk Web: www.jtp.co.uk			
Project	Cambridge Regional College Site & Brunswick House, Cambridge			
	JOHN THOMPSON & PARTNERS			
Job Ref	BH.BSC	Drawn	RA	
Checked by				
Scale	1:200@A1	1:400@A3	Date	26.02.09
Drawing Title	Block E - Elevations and Section		Rev.	
Drawing no.	ELE05			