




GROUND FLOOR PLAN

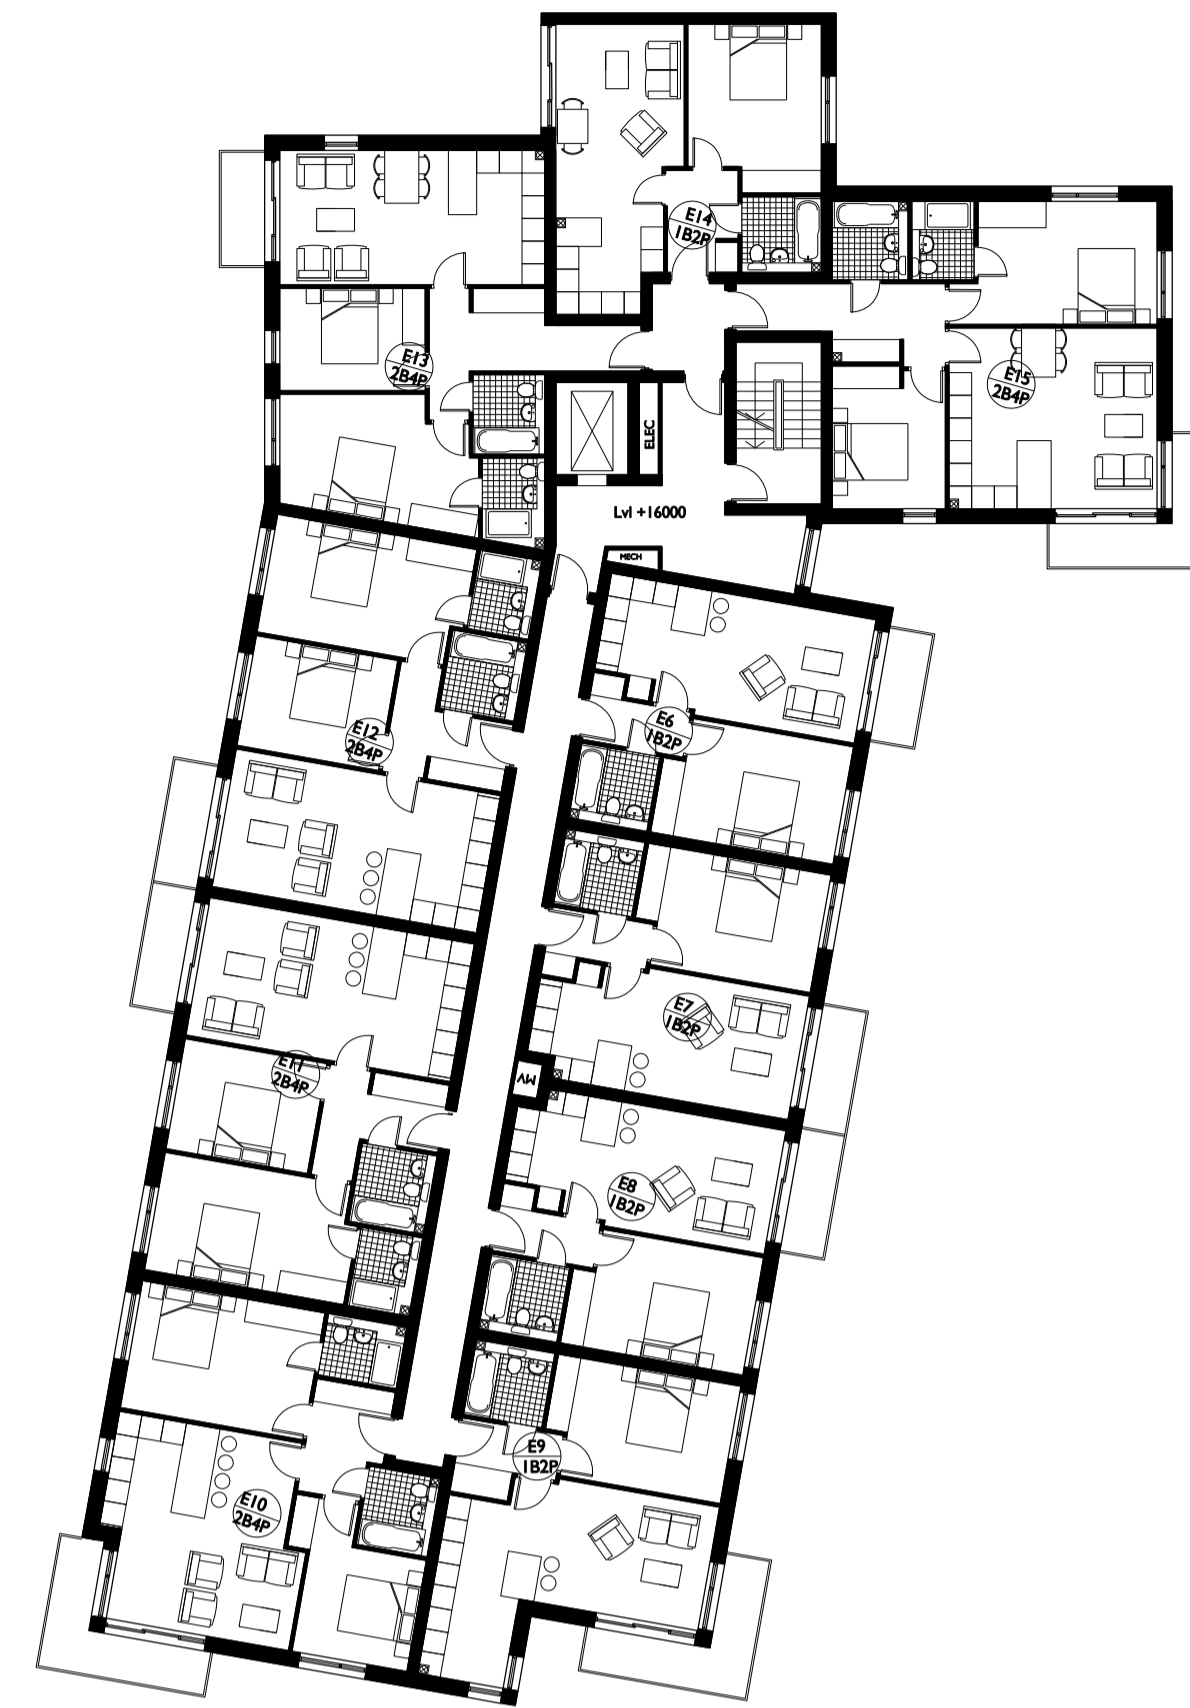

FIRST FLOOR PLAN

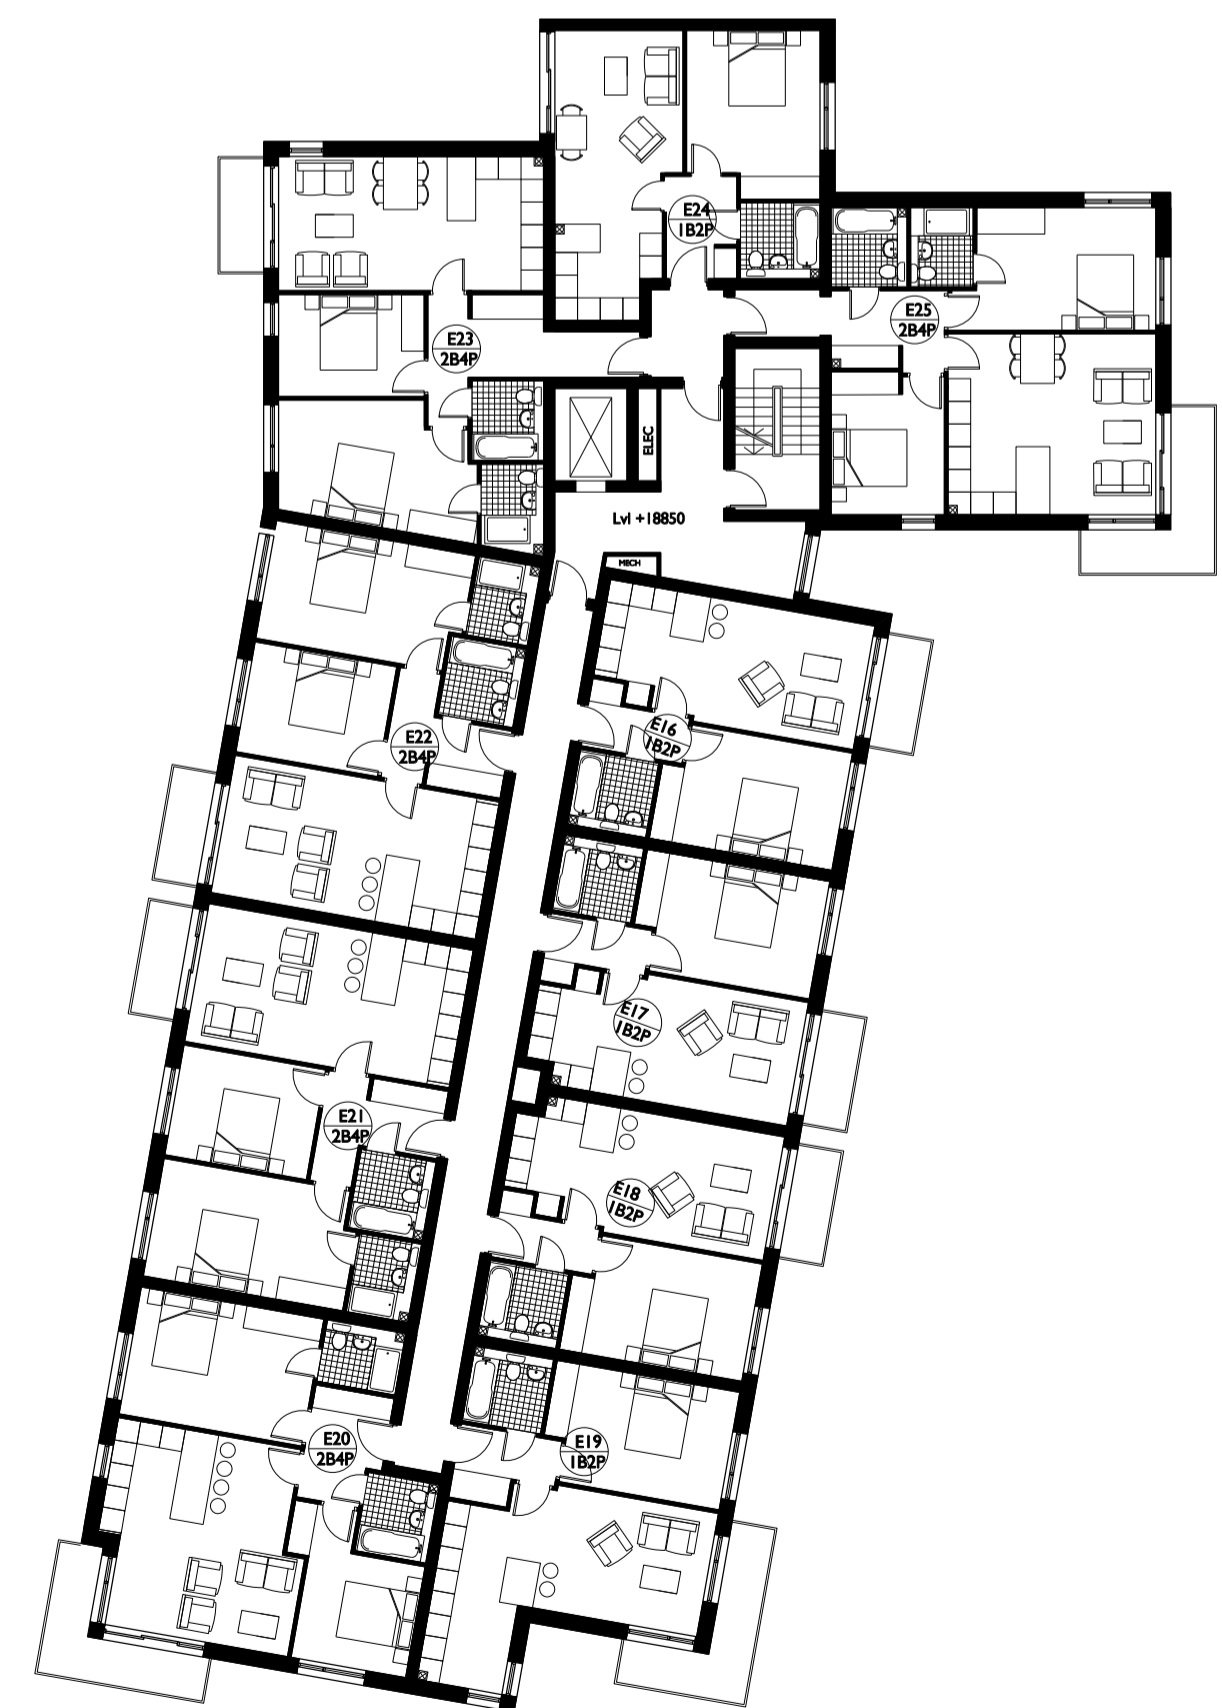


SECOND FLOOR PLAN

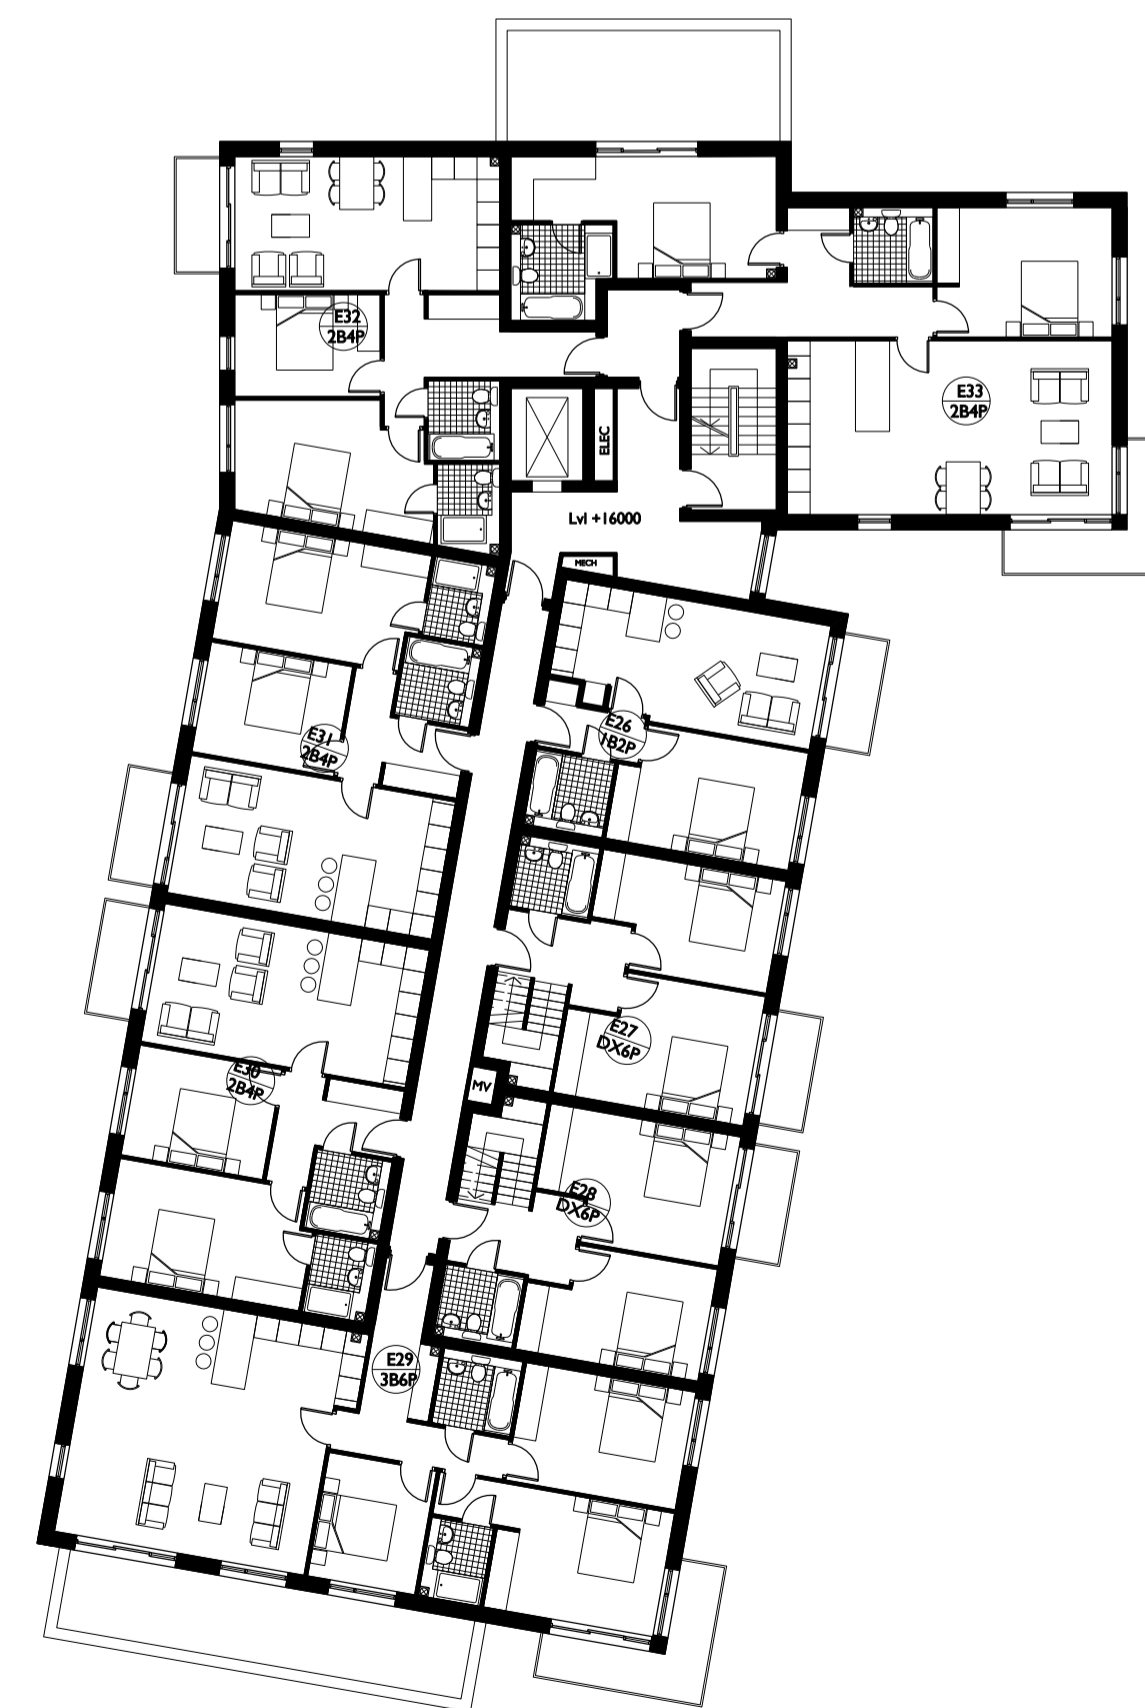


THIRD FLOOR PLAN

NOTES  
 DO NOT SCALE FROM THIS DRAWING.  
 ALL CONTRACTORS MUST VISIT THE SITE AND BE RESPONSIBLE FOR TAKING AND CHECKING DIMENSIONS.  
 ALL CONSTRUCTION INFORMATION SHOULD BE TAKEN FROM FIGURED DIMENSIONS ONLY.  
 ANY DISCREPANCIES BETWEEN DRAWINGS, SPECIFICATIONS AND SITE CONDITIONS MUST BE BROUGHT TO THE ATTENTION OF THE SUPERVISING OFFICER.  
 THIS DRAWING & AND THE WORKS DEPICTED ARE THE COPYRIGHT OF JOHN THOMPSON & PARTNERS.

THIS DRAWING IS FOR PLANNING PURPOSES ONLY. IT IS NOT INTENDED TO BE USED FOR CONSTRUCTION PURPOSES. WHILST ALL REASONABLE EFFORTS ARE USED TO ENSURE DRAWINGS ARE ACCURATE, JOHN THOMPSON & PARTNERS ACCEPT NO RESPONSIBILITY OR LIABILITY FOR ANY RELIANCE PLACED ON, OR USE MADE OF, THIS PLAN BY ANYONE FOR PURPOSES OTHER THAN THOSE STATED ABOVE.

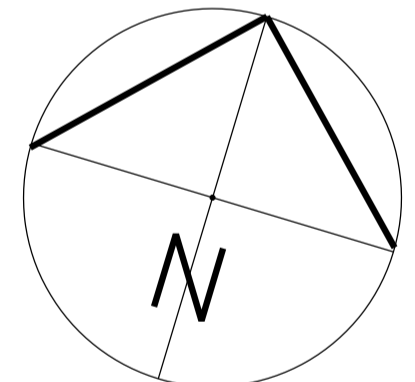

PLANNING APPLICATION

Client:	Berkeley Homes (South East London)	John Thompson & Partners 23-25 Great Sutton Street London EC1V 0DN Tel: +44 020 70171780 Fax: +44 020 70171781 E-mail: info@jtp.co.uk Web: www.jtp.co.uk	
Project:	Cambridge Regional College Site & Brunswick House, Cambridge	JOHN THOMPSON & PARTNERS	
Job Ref:	BH.BSC	Drawn:	RA
Checked by:			
Scale:	1:200@A1 1:400@A3	Date:	26.02.09
Drawing Title:	Block E - Plans	Rev:	
Drawing no.:	E01		